


PIANO TERRA SC: 1/100

h = 2.70 m.

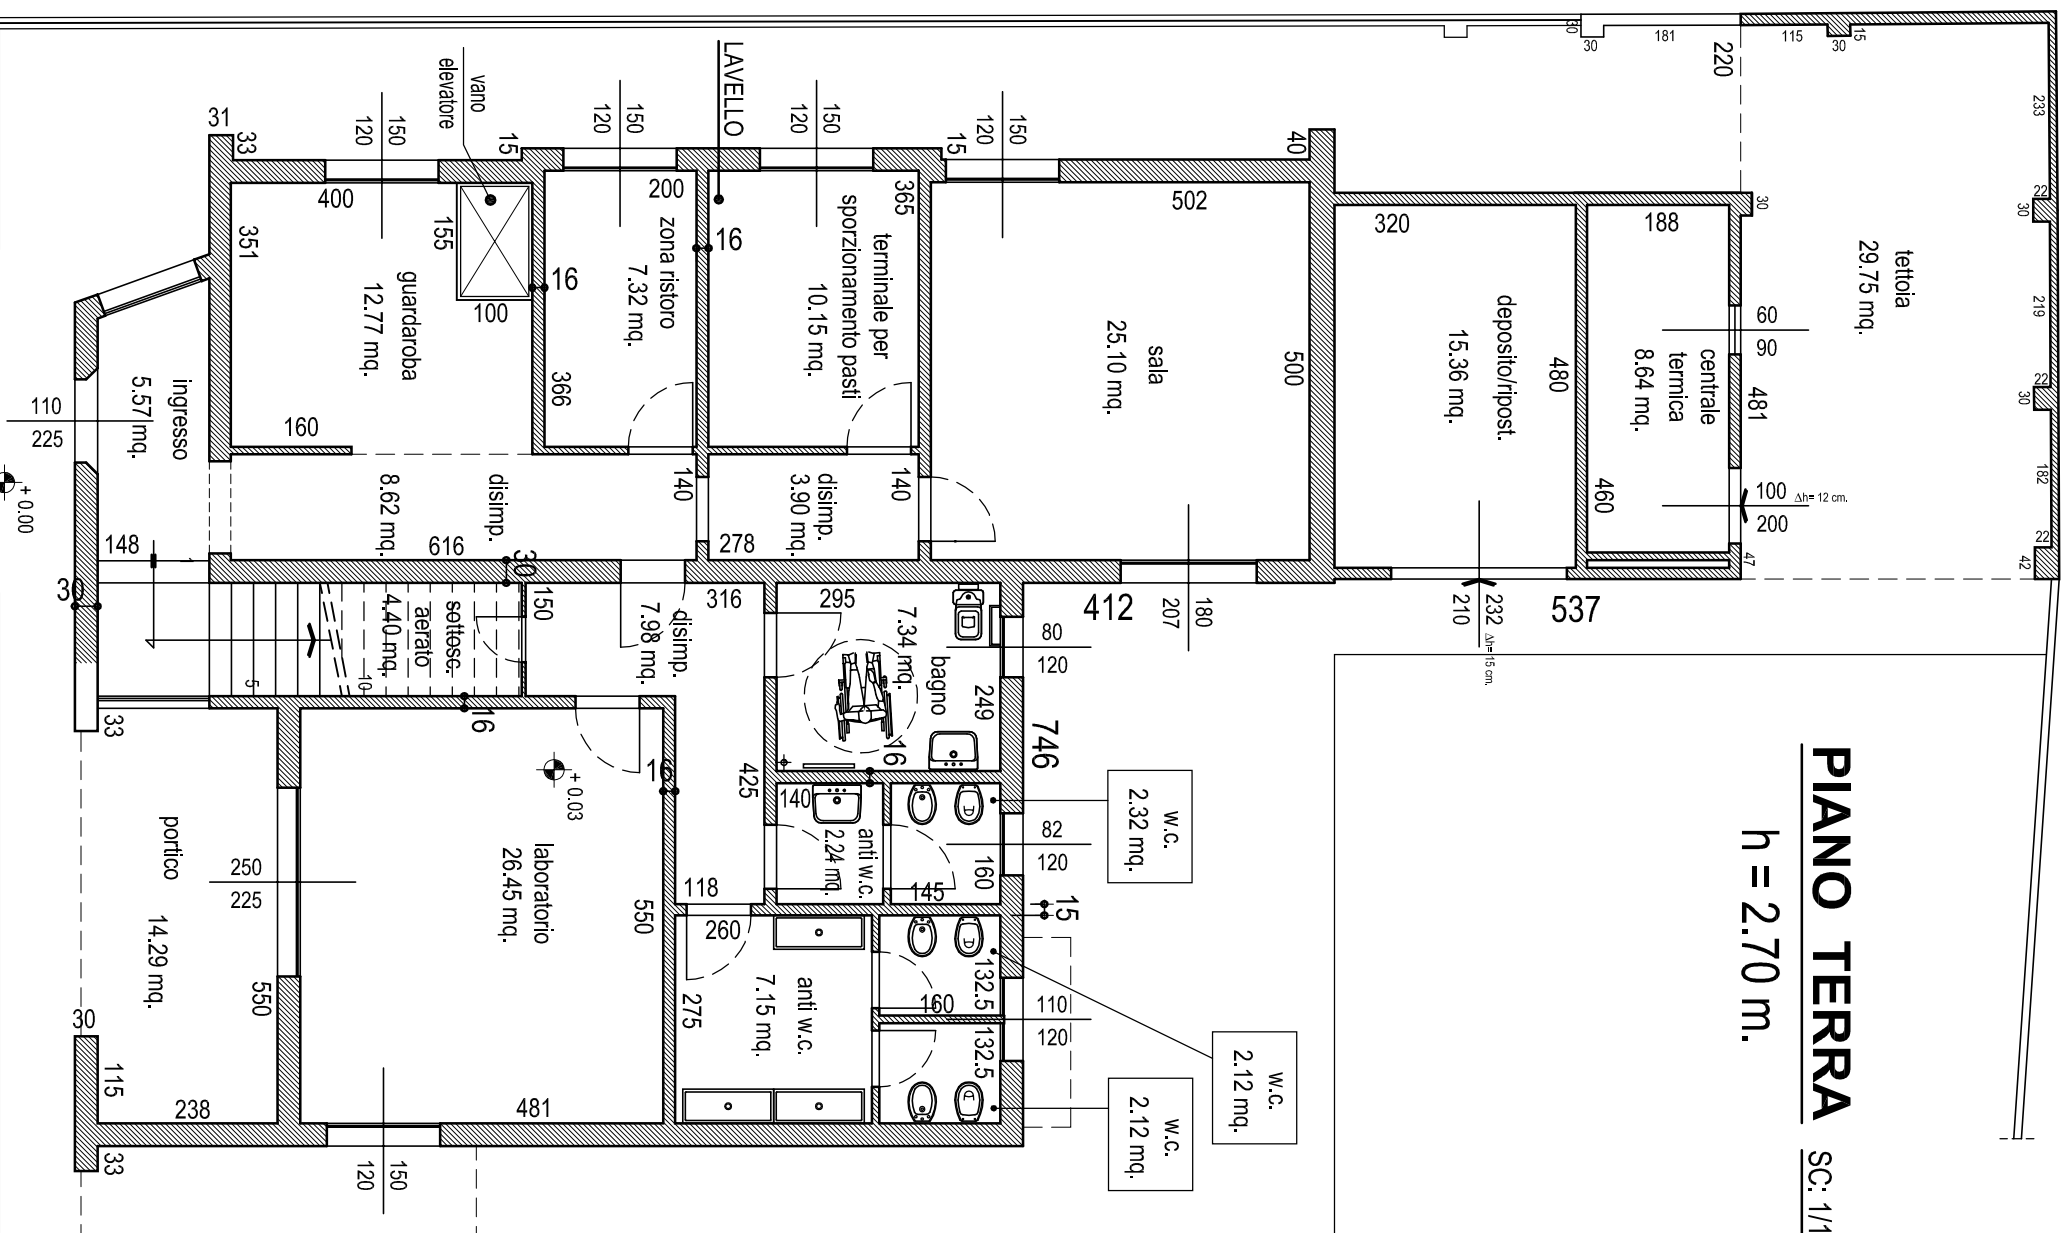

PIANO PRIMO SC: 1/100

h = 2.98 m.

